


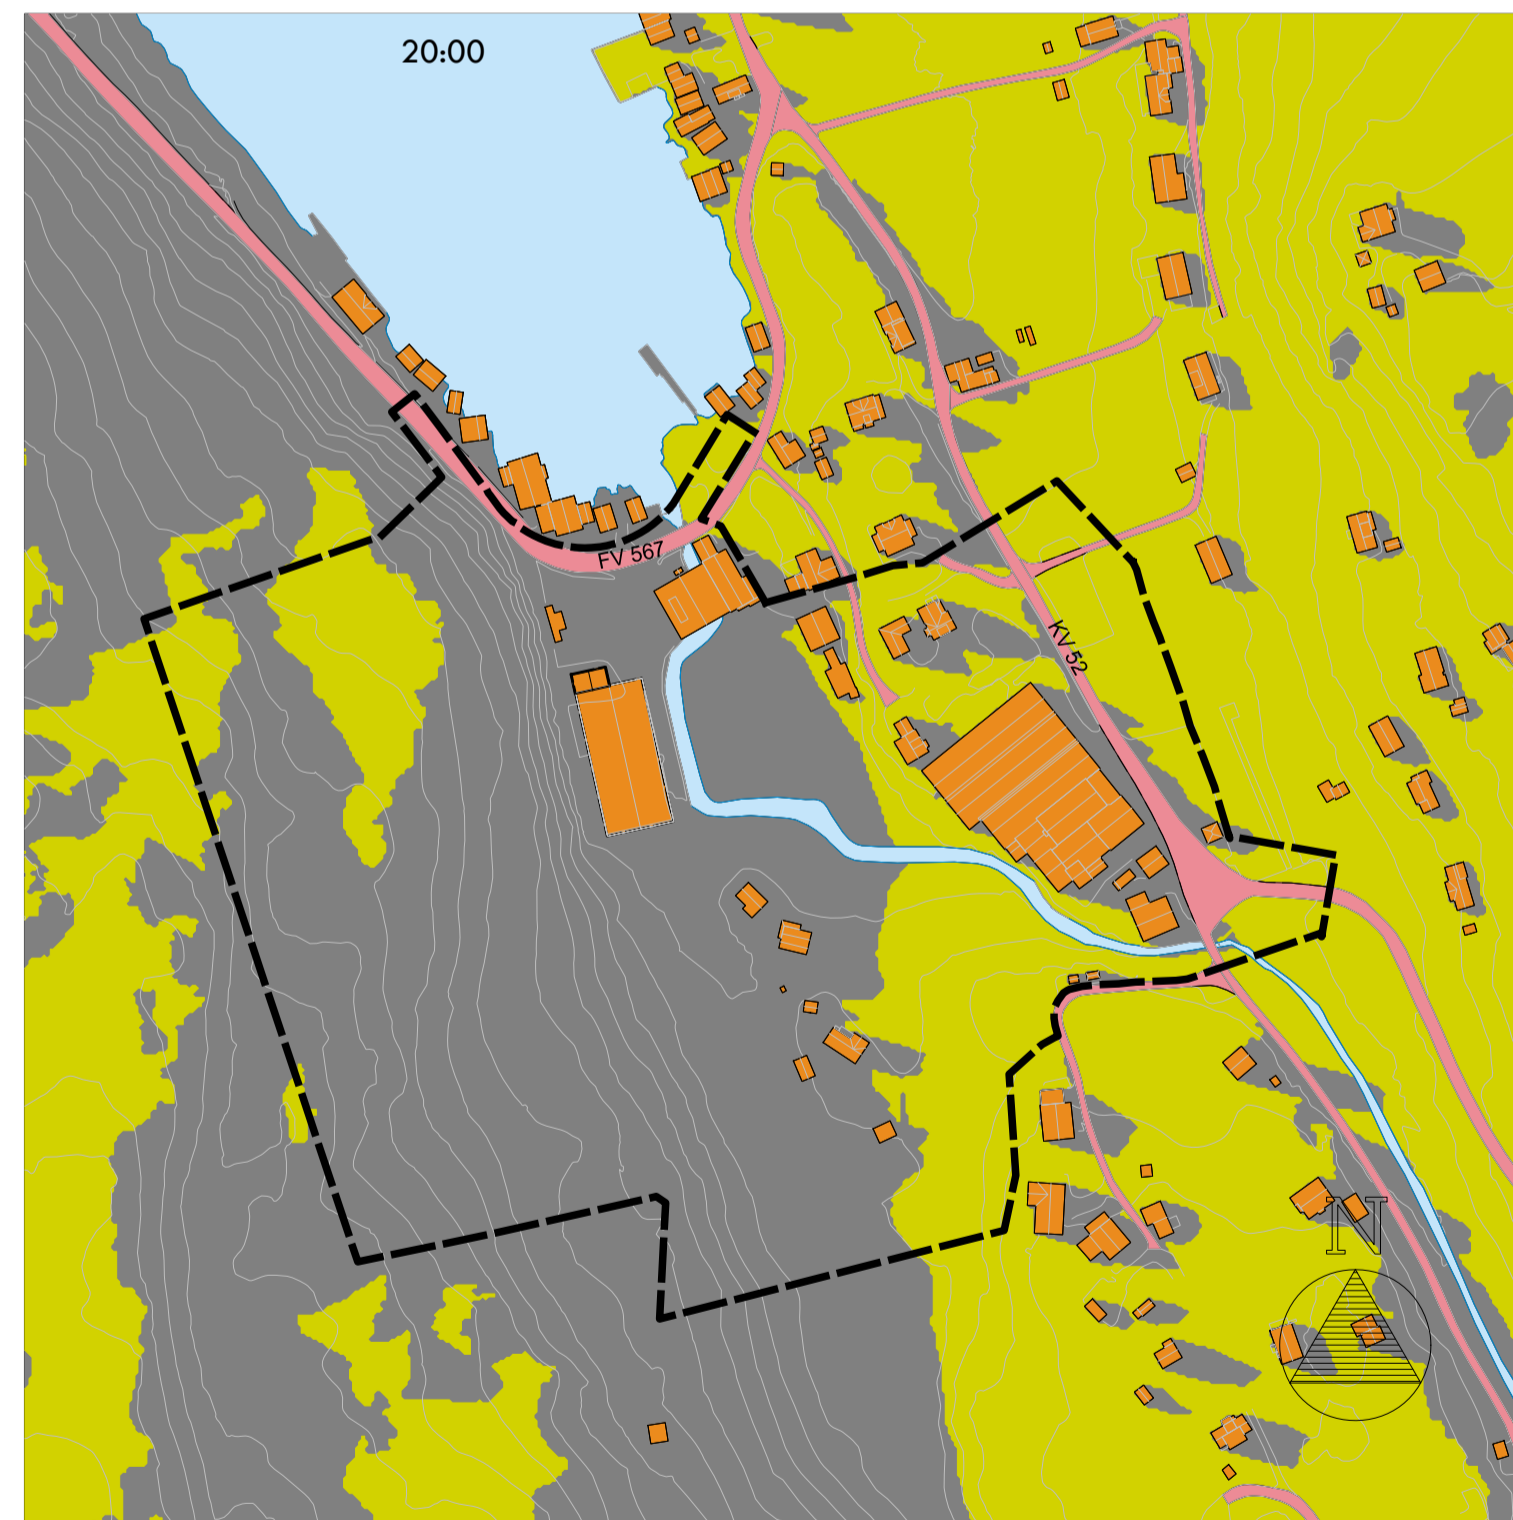


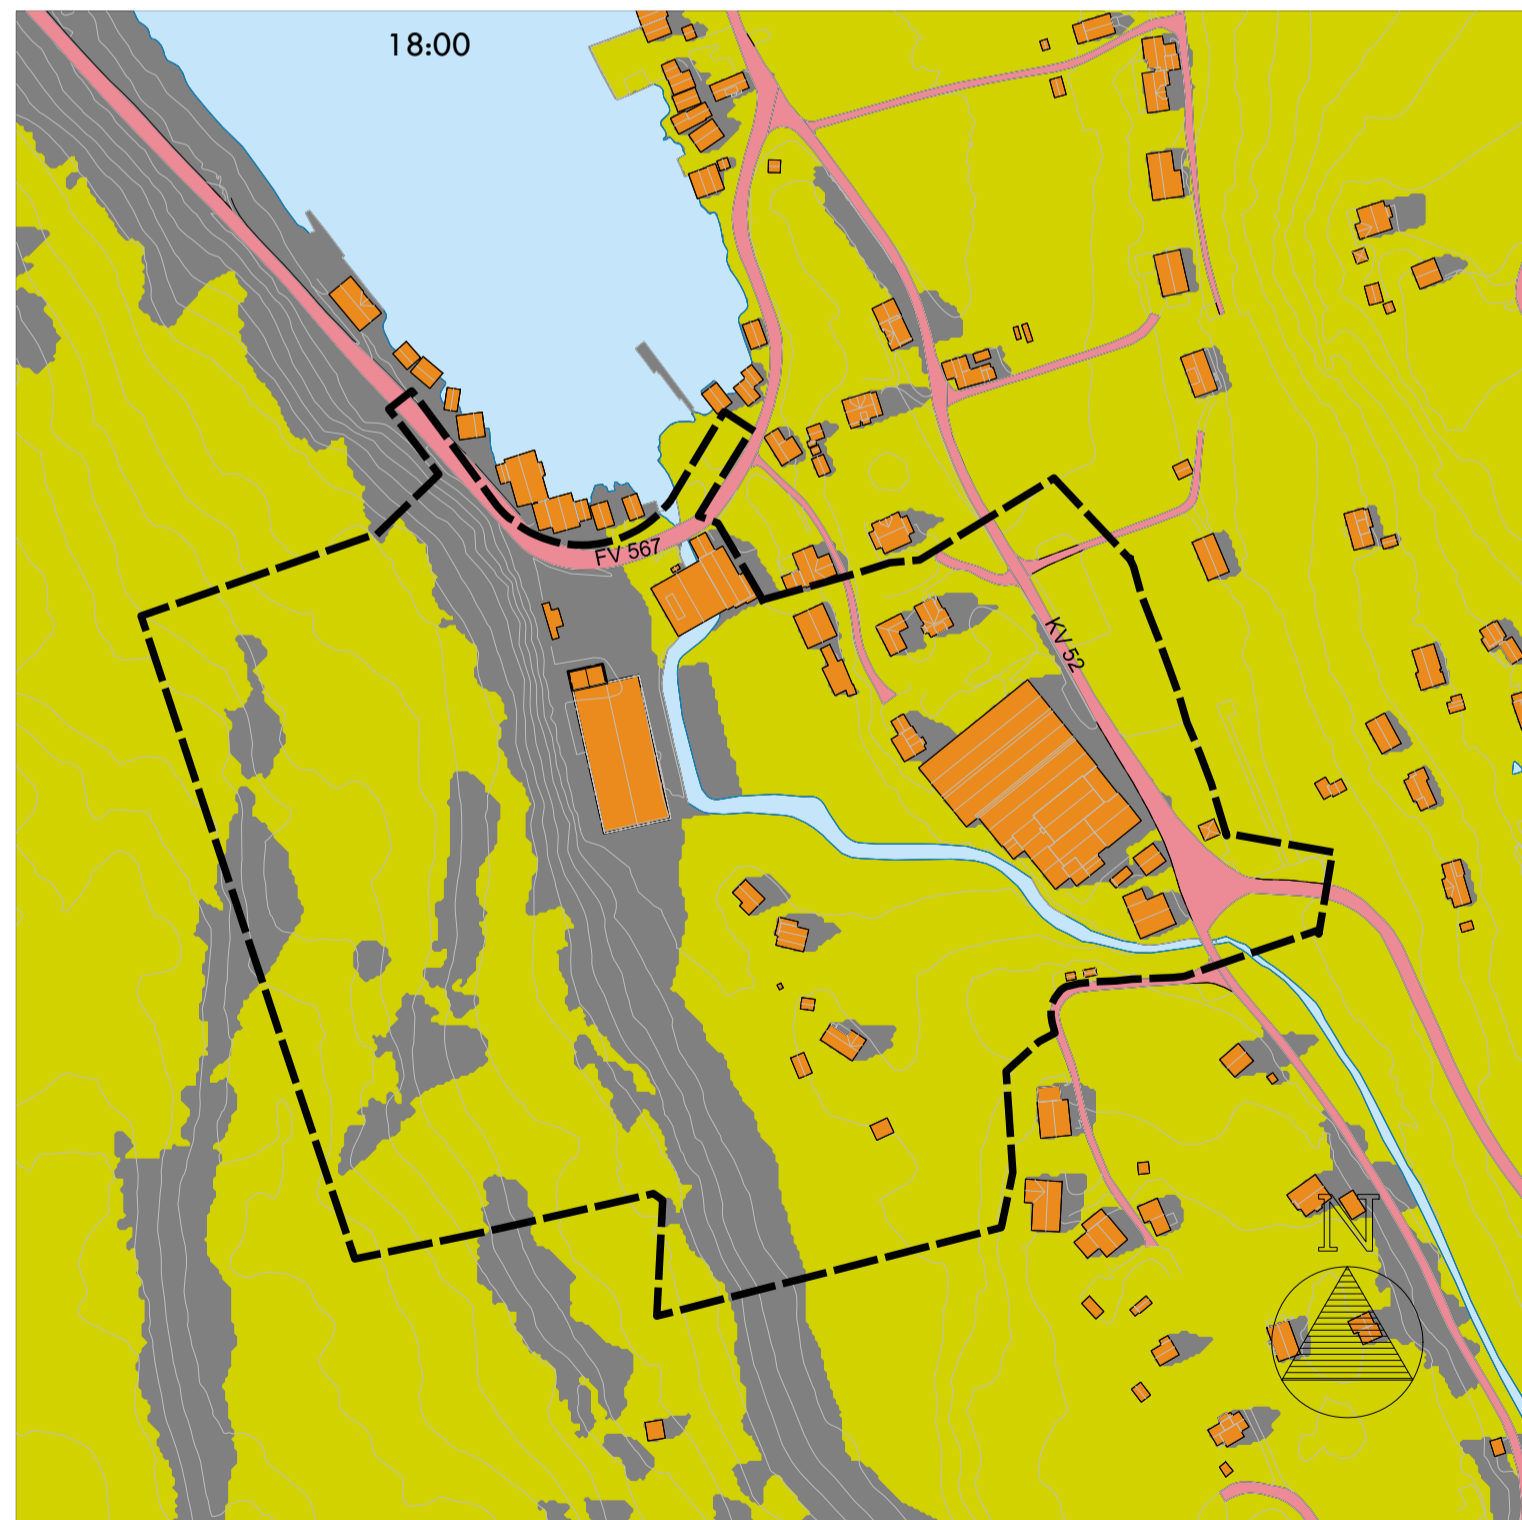


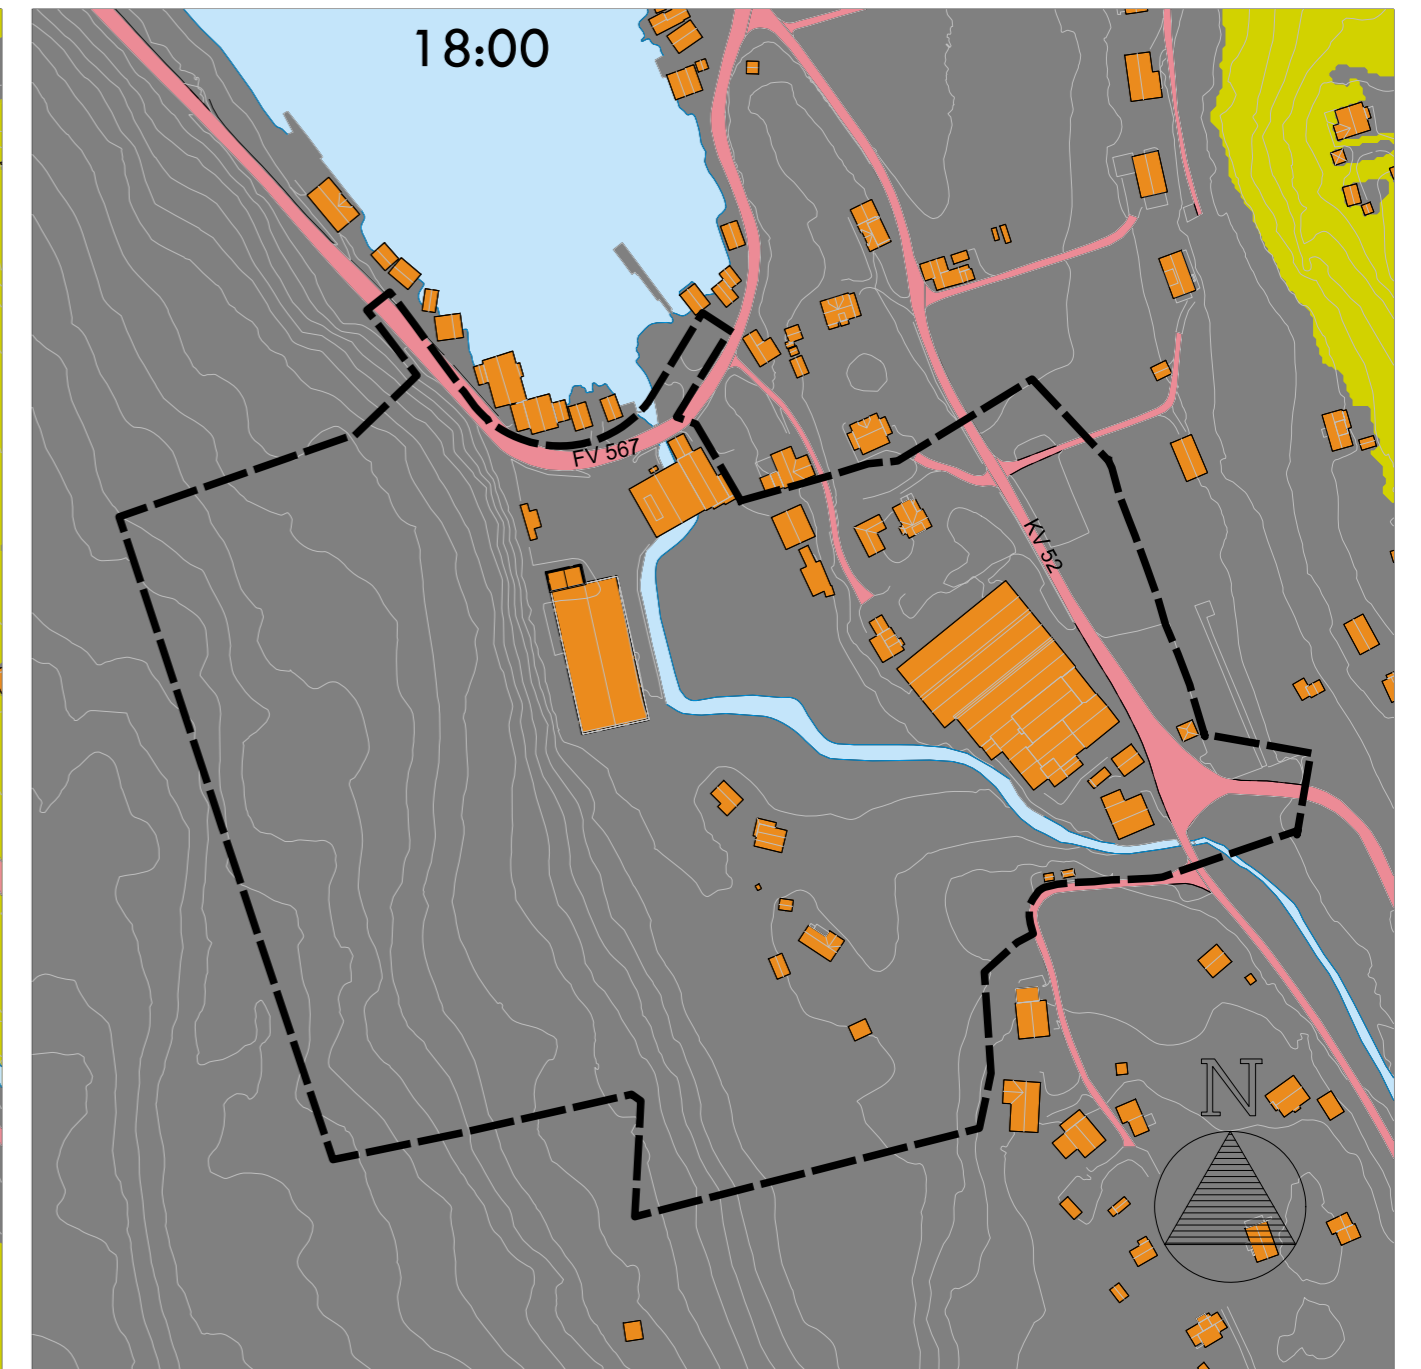
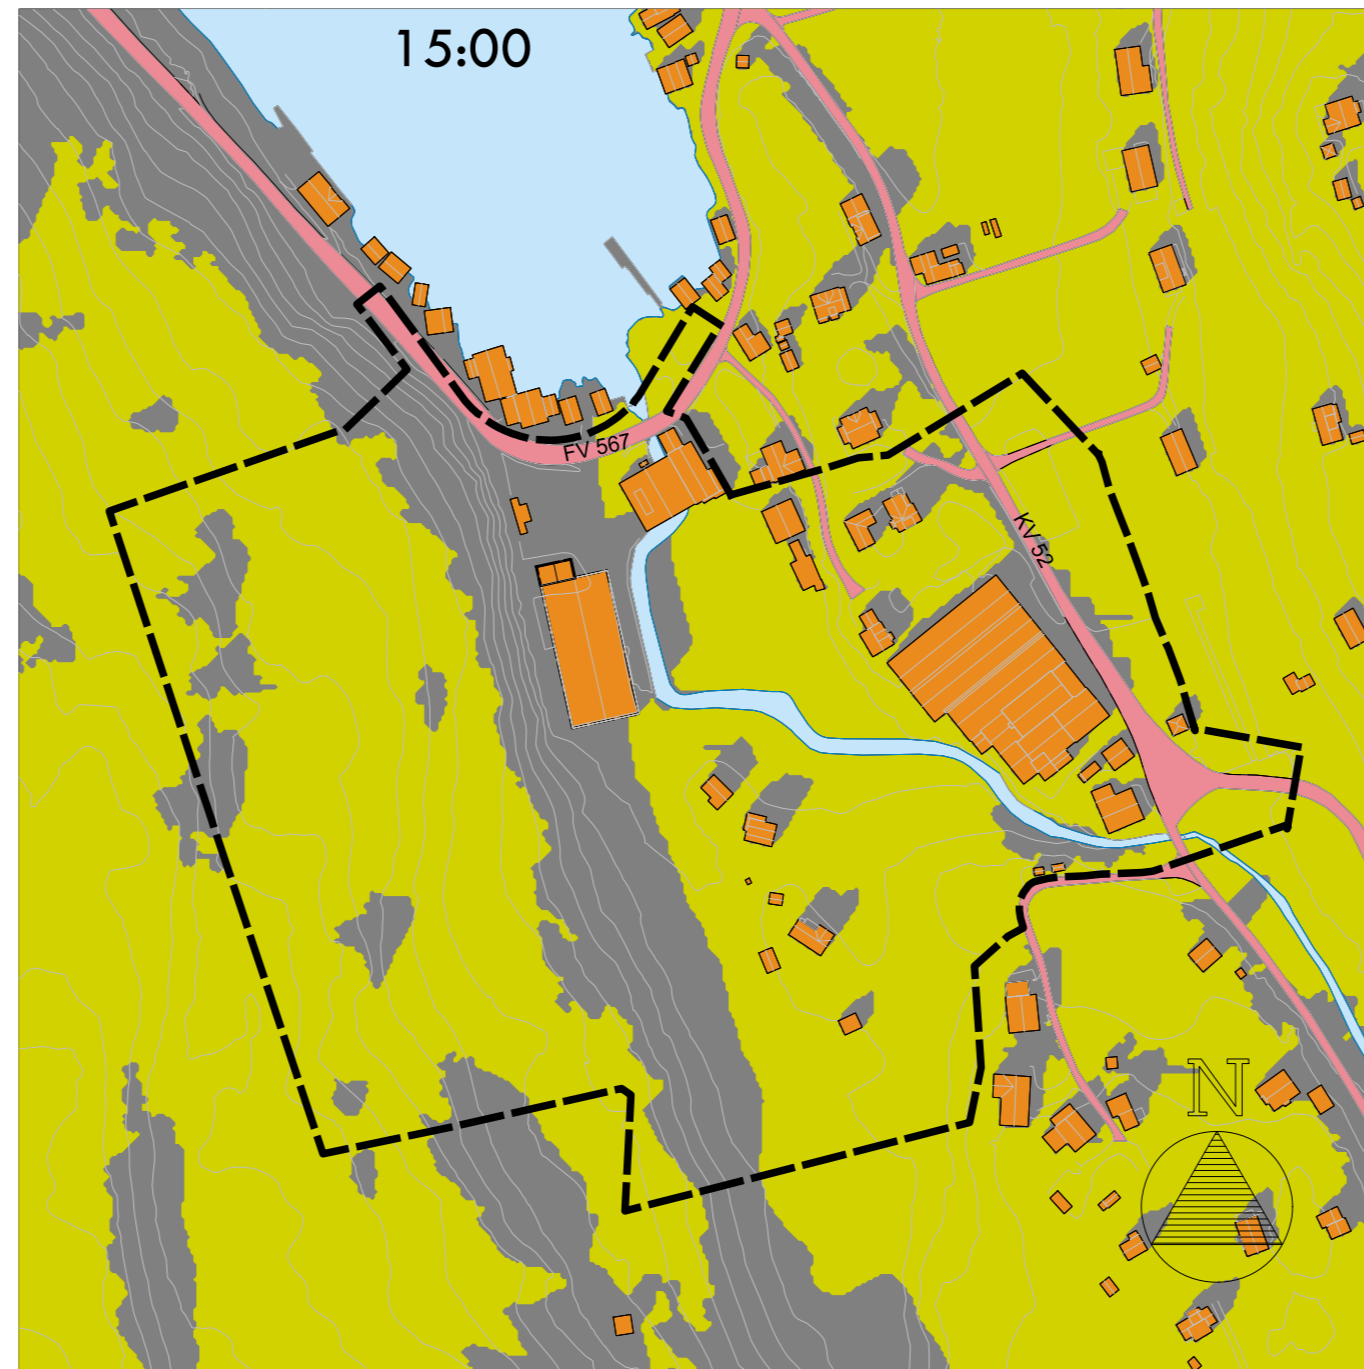
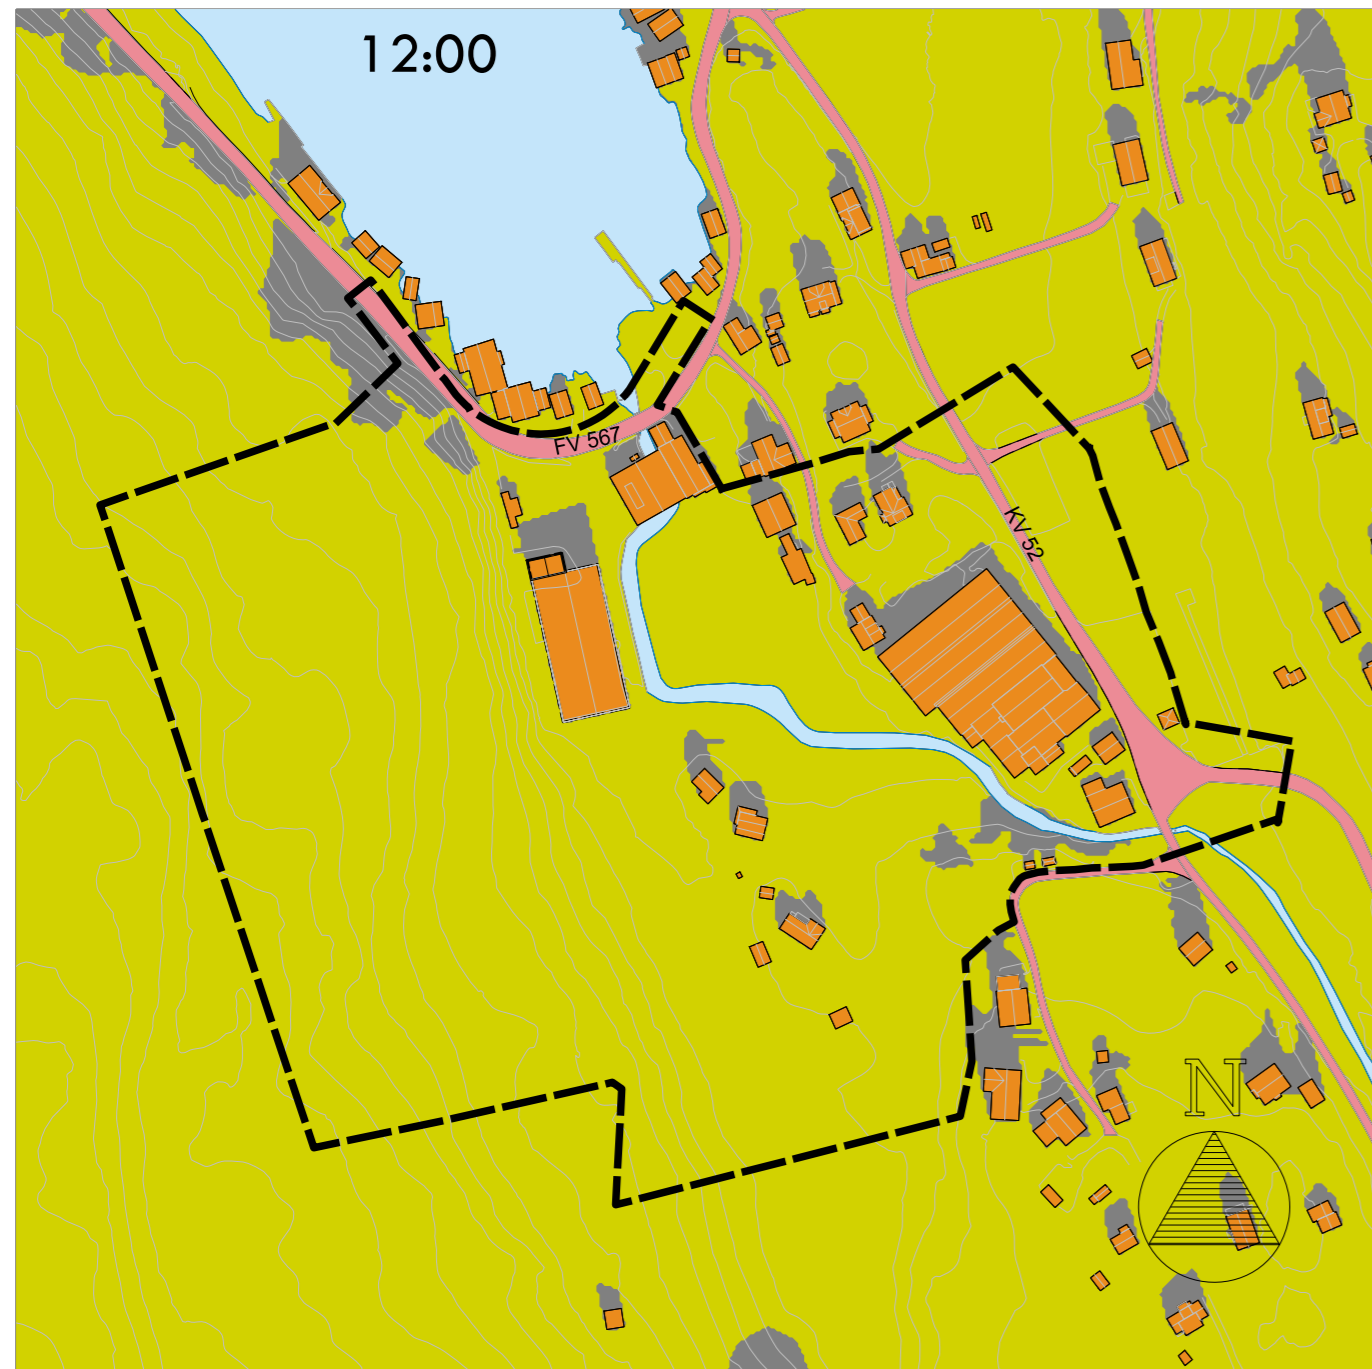
20. mai

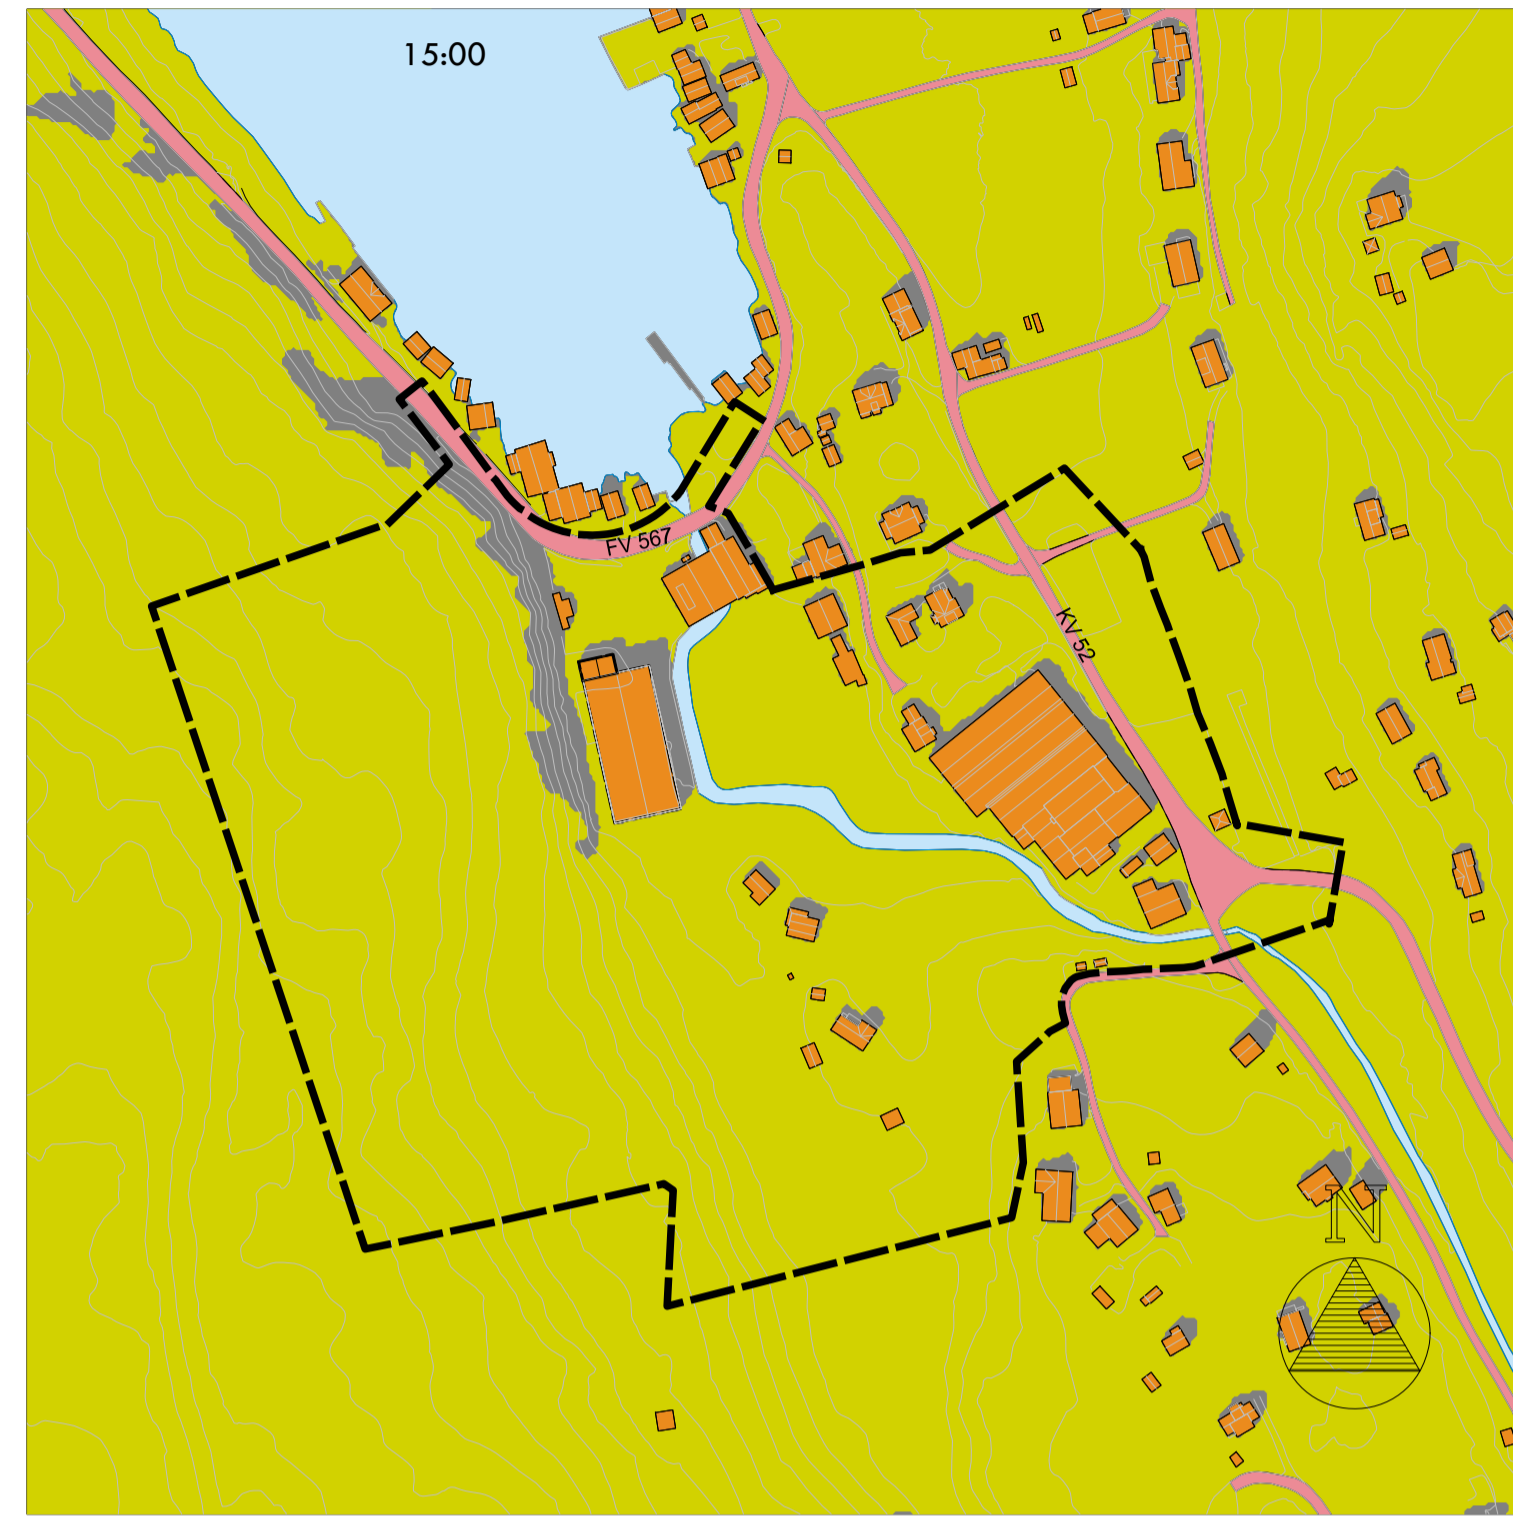

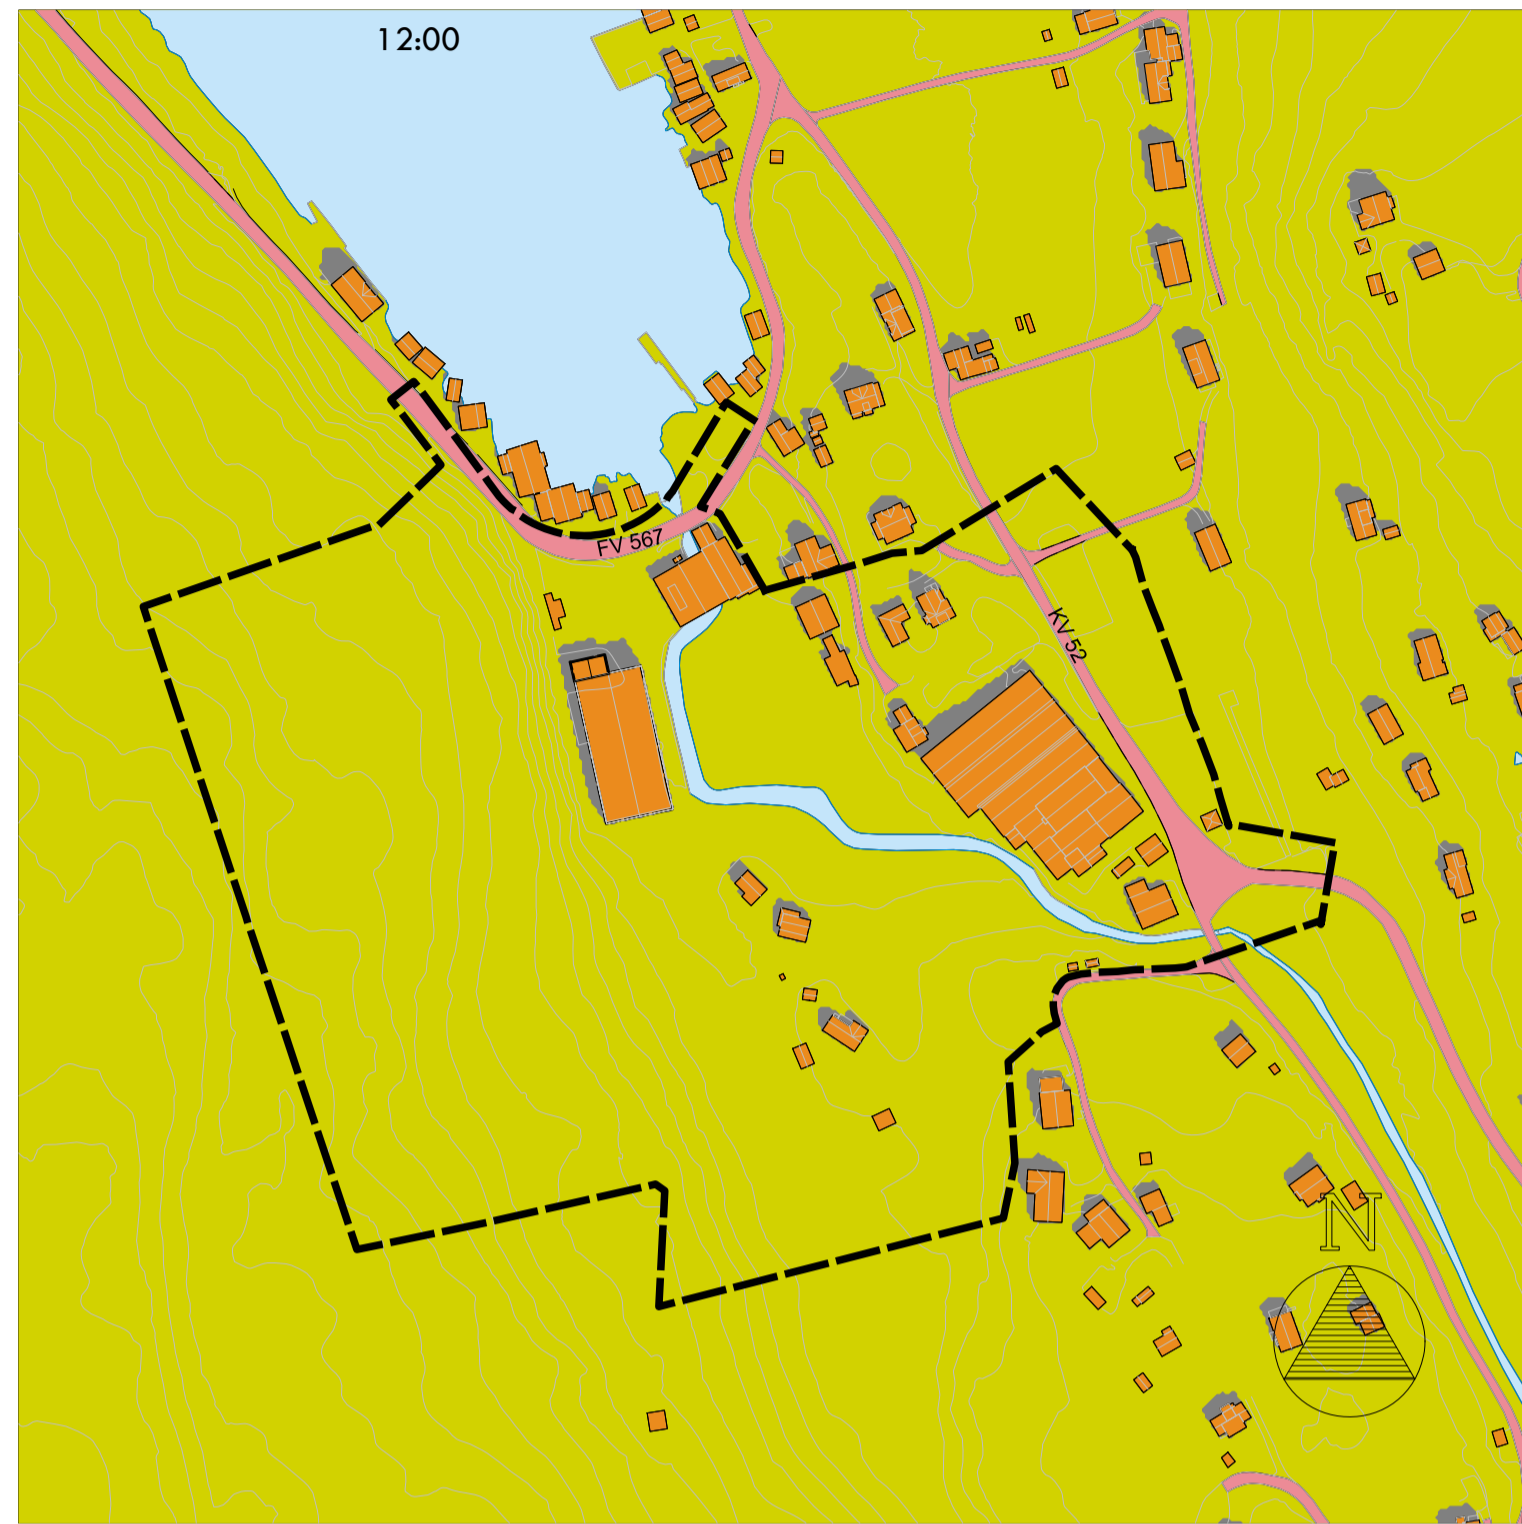

Sol/skugge	
 Sol	 Skugge

Date		Kunde/Byggher	Godkjent	Målestokk	
				1:2500	
Sol/skugge 20.mai					Etikett nr. 906
Husnummer					p15048



20. Mars



Sol/skugge	
	Sol
	Skugge

Dato		Konstr./Regnet	Godkjent	Målestokk	 <small>Byggeskisse - formidling - 98 214 150 - www.opus.no</small>
				1:2500	
Sol/skugge 20. mars				Erstattet for:	Erstattet av:
					905
Henvending:		Beregning:		p15054	

21. juni

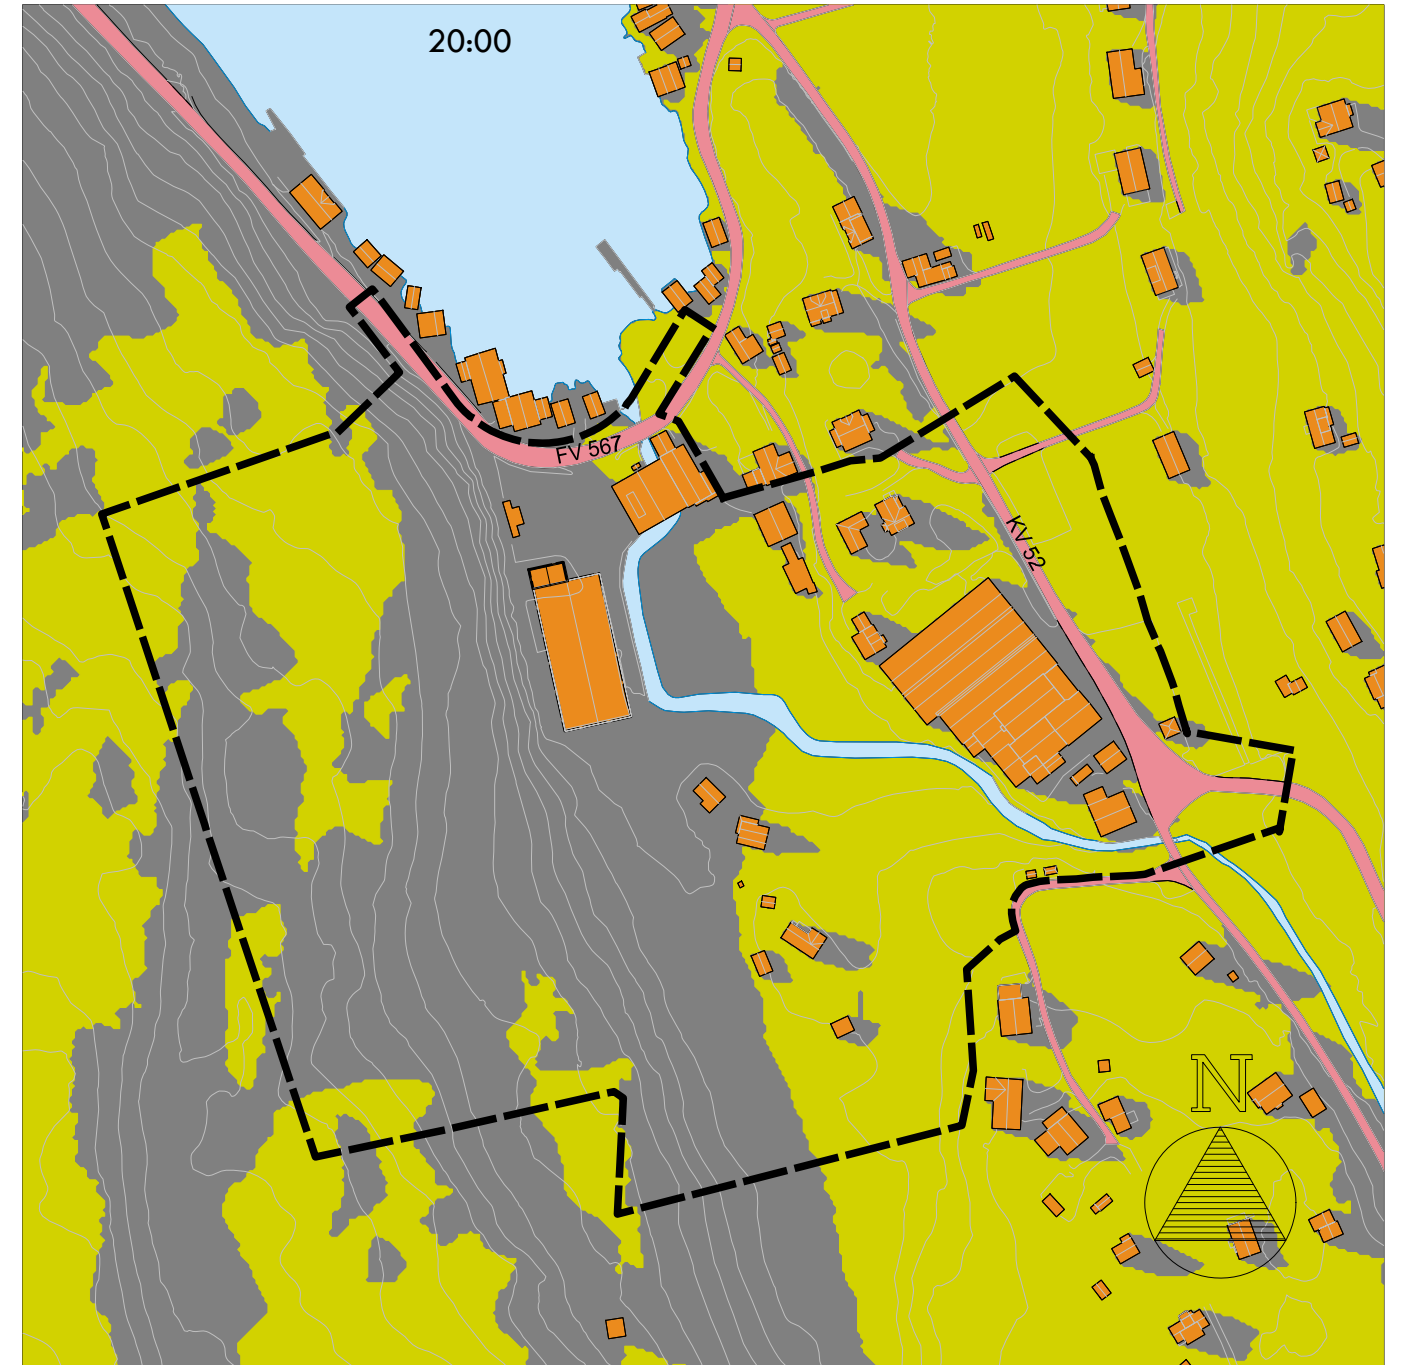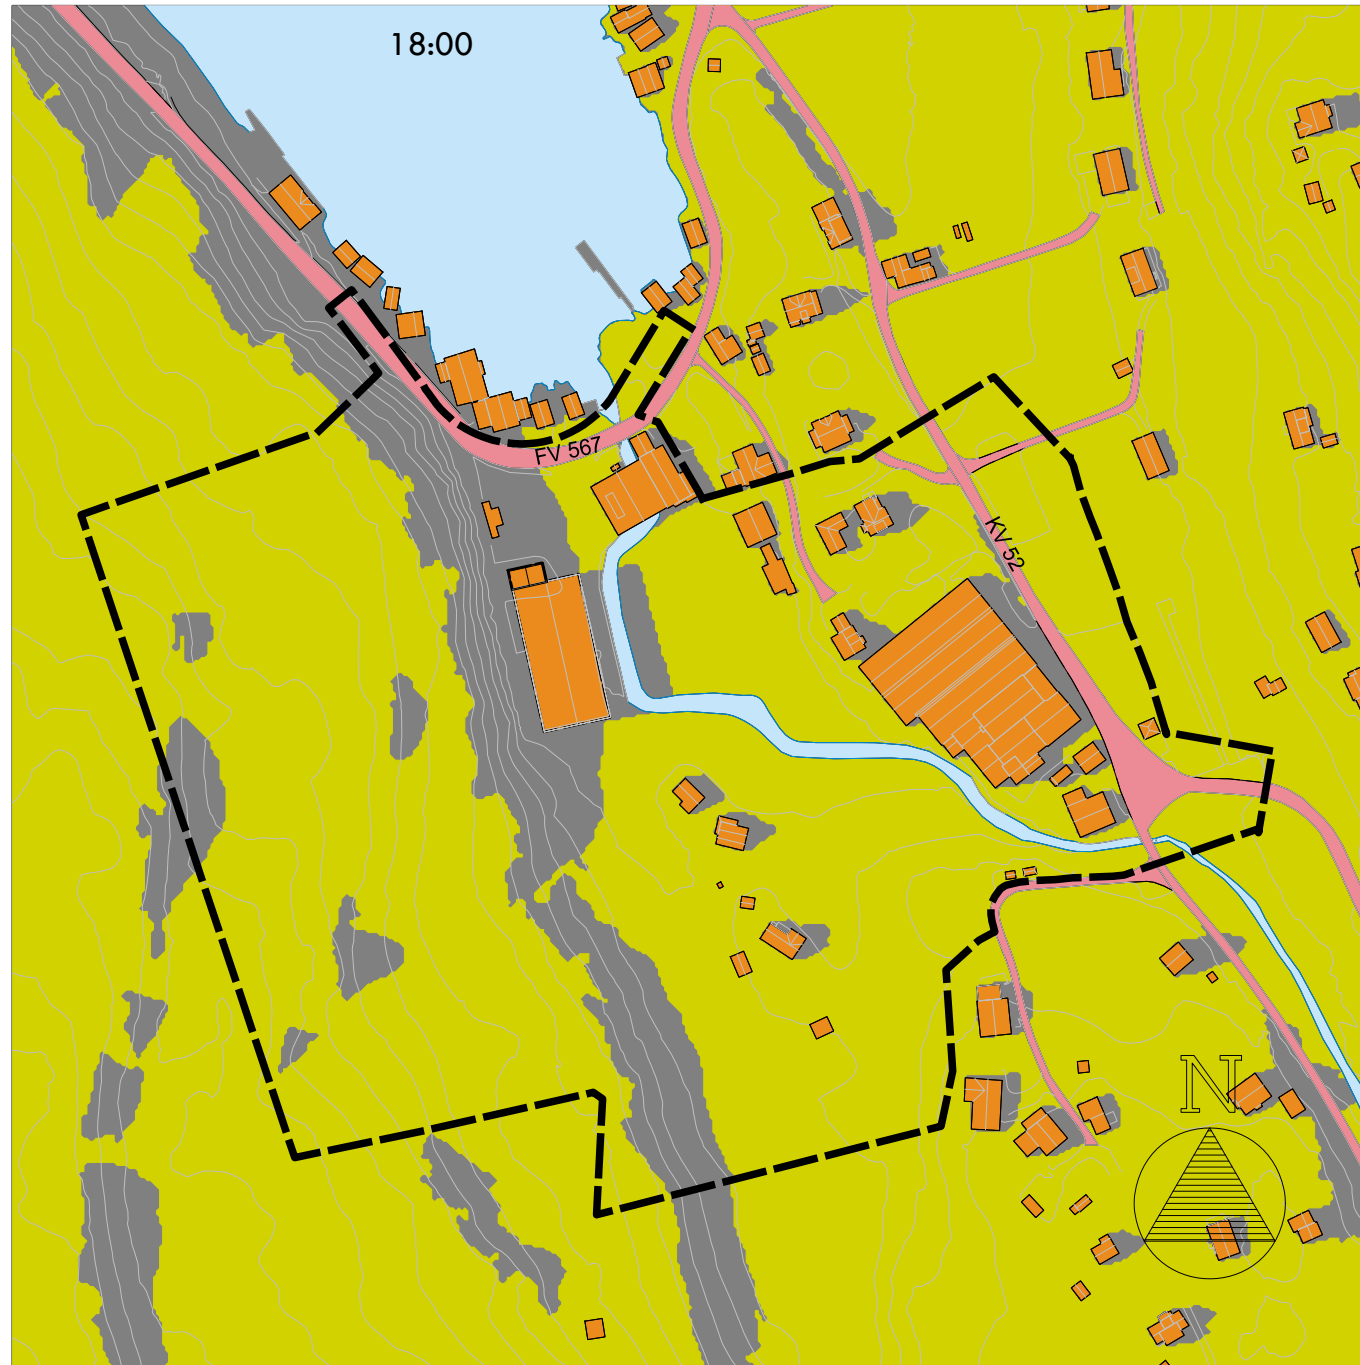

Dato	Konstr./tegnet	Godkjent	Målestokk
			1:2500
Sol/skugge 21. juni			opus <small>Strandgaten 59 - Bergen - 55 214 150 - post@opus.no</small>
Henvising:		Beregning:	Erstatning for: Erstattet av:
			907
			p15048

Sol/skugge	
Sol	Skugge