


Profil nr.	0	25	50	73										
Hor.Kurv.	R 1200 12.00		R 203.00 R 203.00											
Breddeutv.														
Tverrfall														
— H.k.j.b.k.														
- - - V.k.j.b.k.														
Profil h.	8.88	8.70	8.11	8.68	7.93	7.92	7.92	7.92	7.97	7.99	8.01	8.07	8.15	8.18
Terreng h.	8.88	8.70	8.11	8.68	7.93	7.92	7.92	7.92	7.97	7.99	8.01	8.07	8.15	8.18

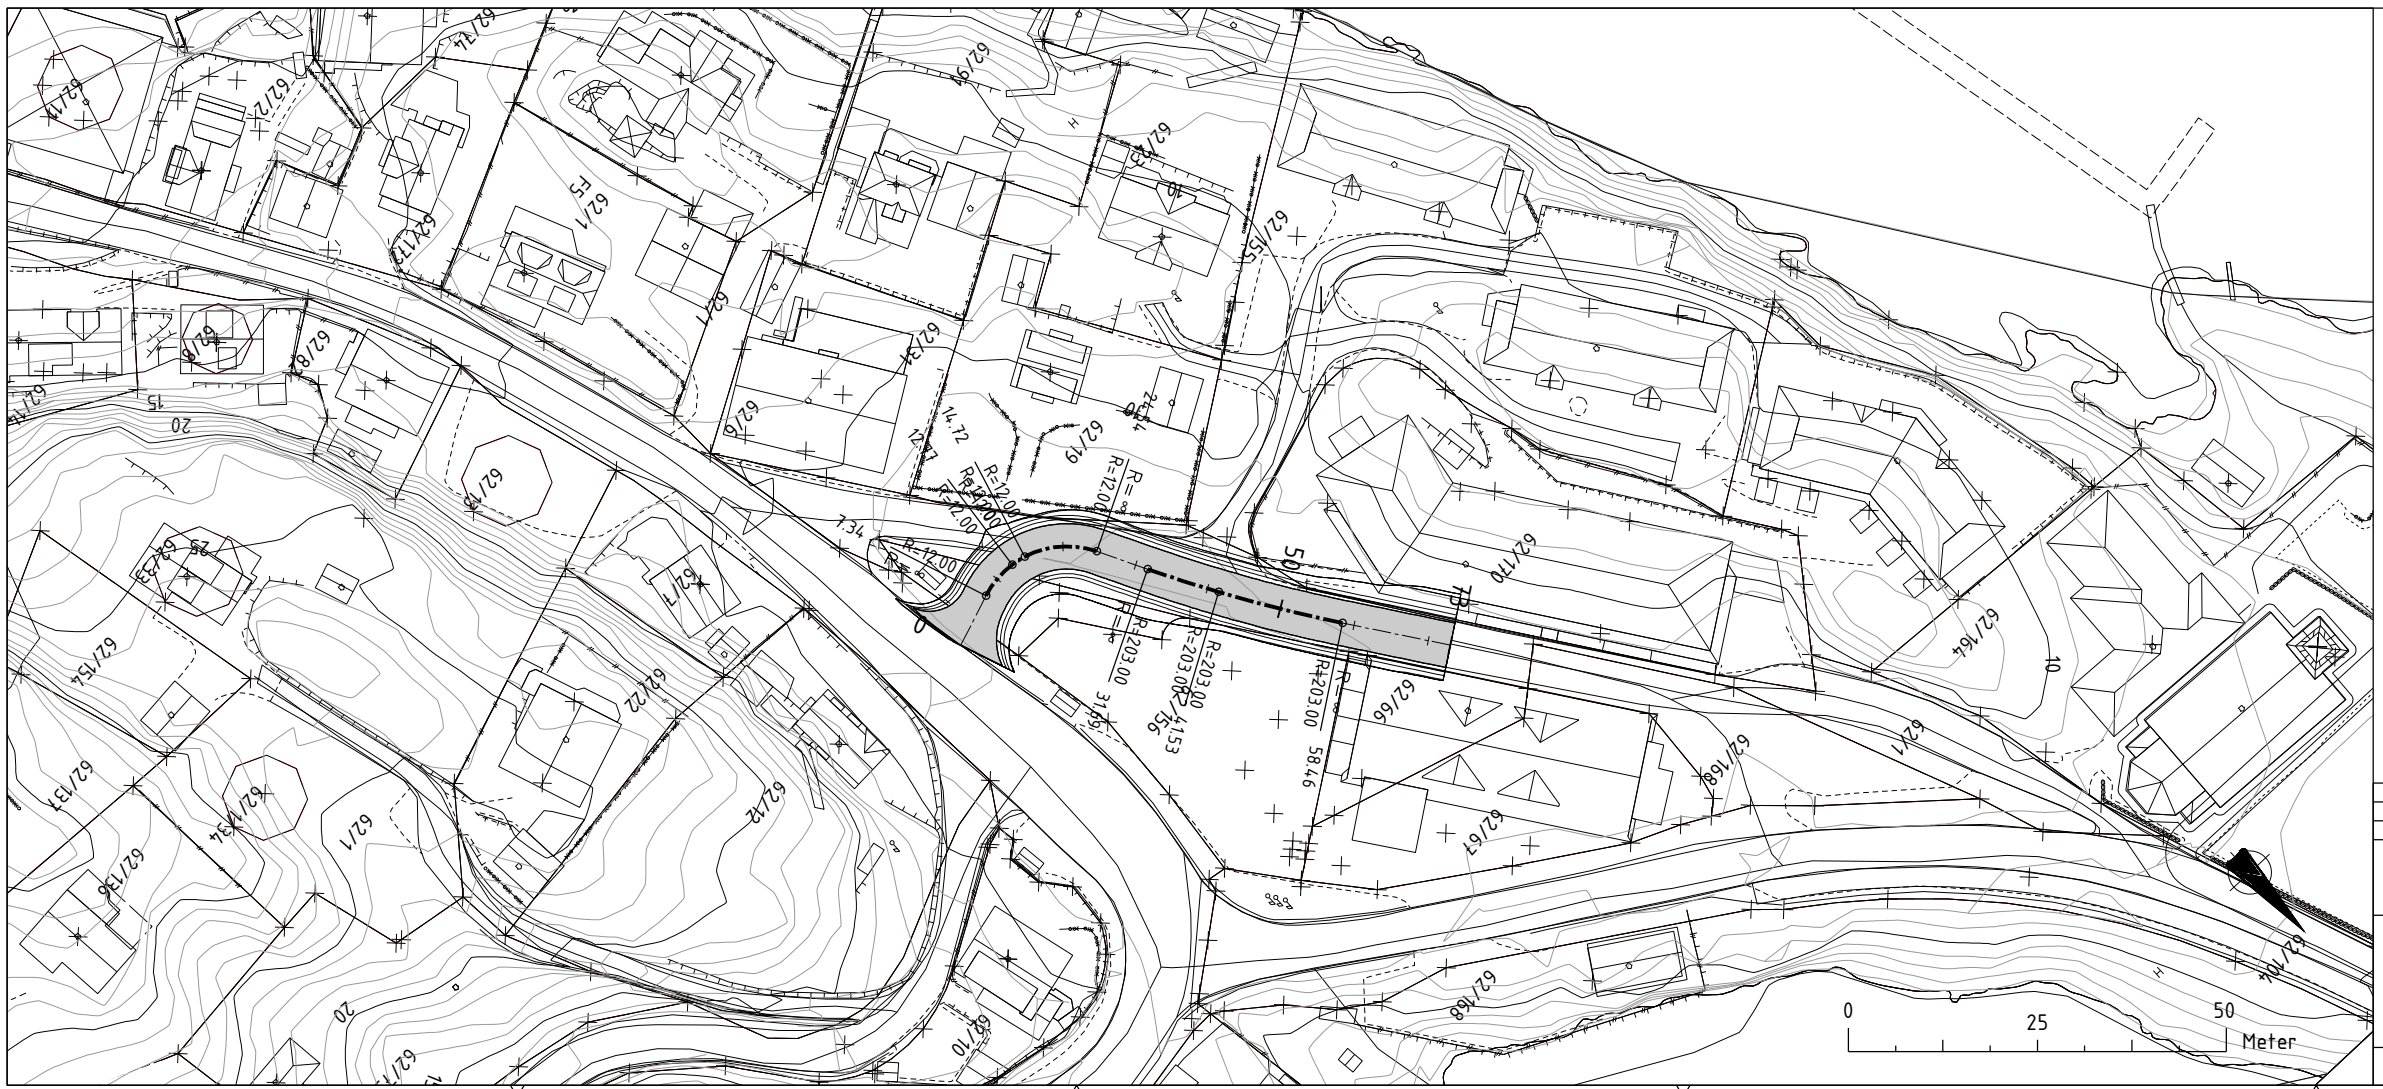

11. Sep 2019 19012_f_veg_Plan og Profil_11.09.2019.dwg

Rev.	Revisjonen gjelder	Tegnet	Kontr.	Godkjent	Dato
					11.09.2019
Norgeshus_Mjelle Plan og profil_f_veg		Tegnet	Kontr.	Godkjent	
		Prosjektnummer			
		Arkivreferanse			
		Erstatn. for			
		Målestokk	1/500		
		koordinatsystem			
		Tegning nr.			Rev.